
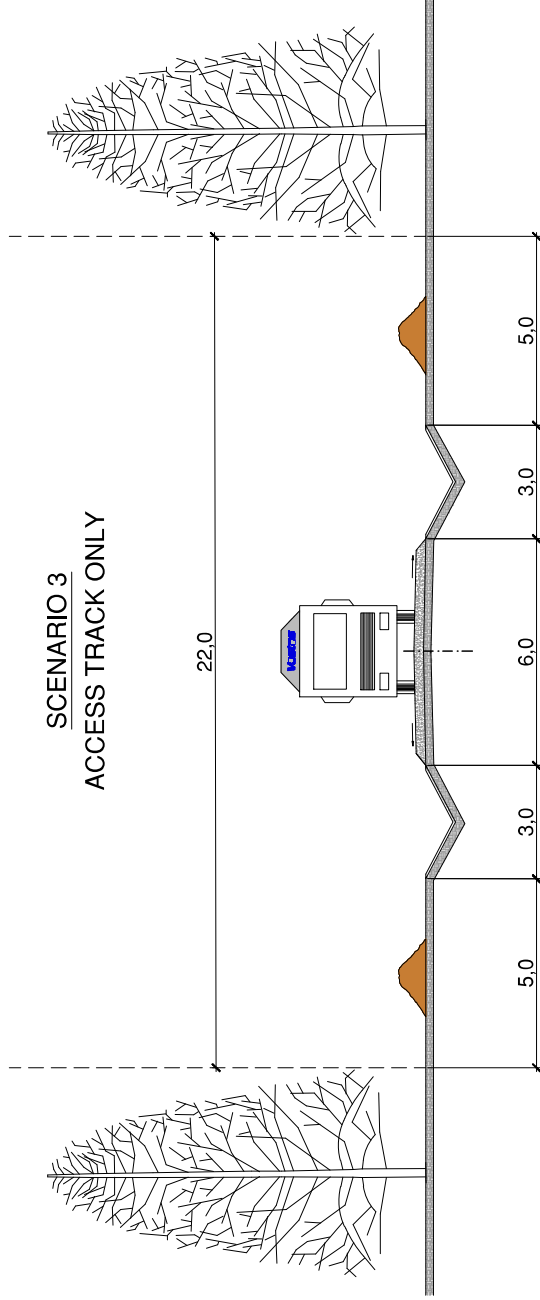
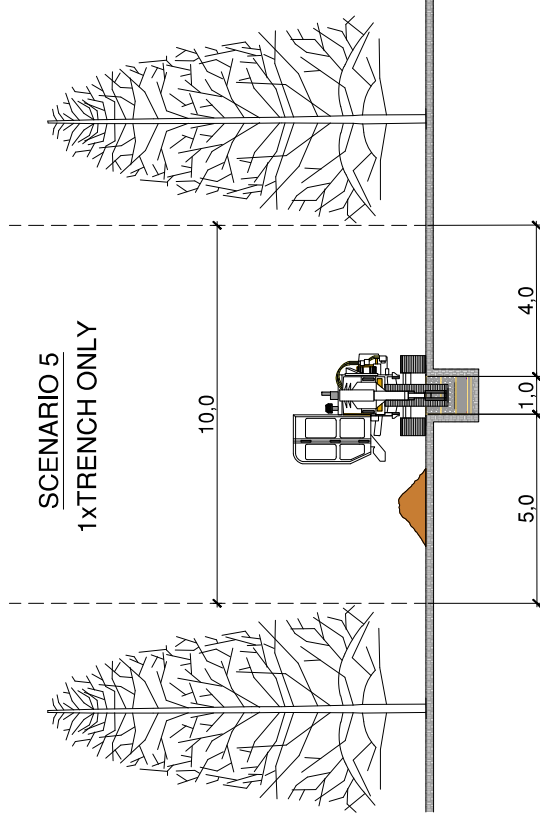
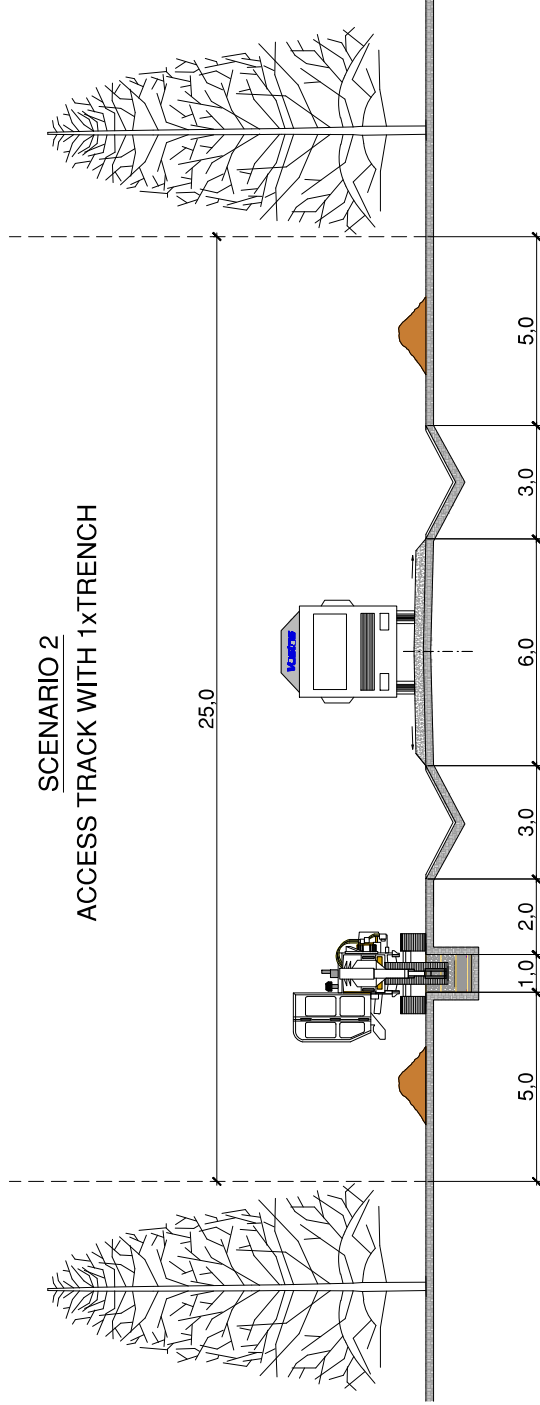
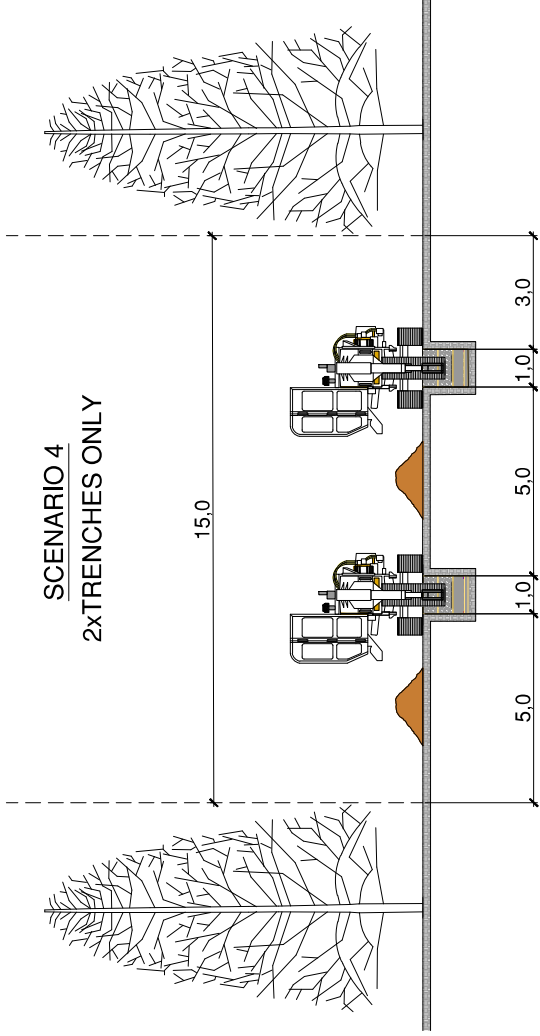


## **APPENDIX 4 – PRELIMINARY CIVIL SPECIFICATIONS (VESTAS)**

---



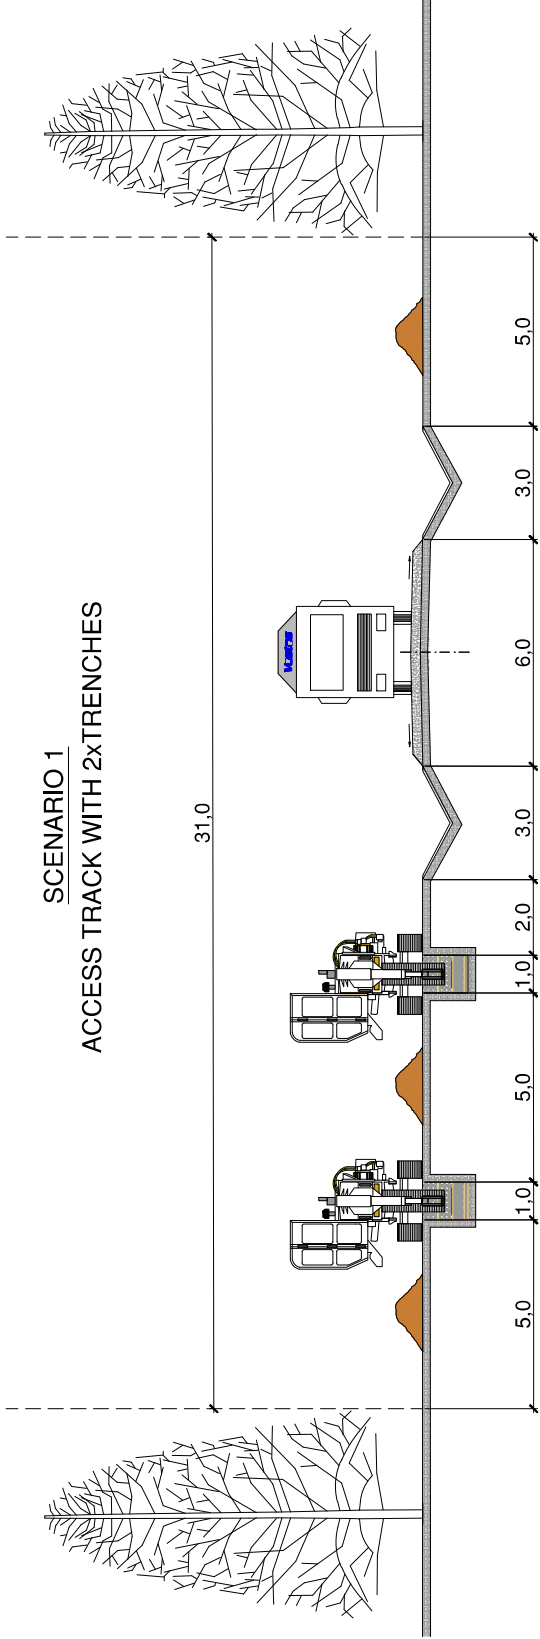


PRELIMINARY ONLY - FOR DISCUSSION

LEGEND:	
<span style="color: blue;">■</span>	SCENARIO 1 ( 31m width )
<span style="color: yellow;">■</span>	SCENARIO 2 ( 25m width )
<span style="color: red;">■</span>	SCENARIO 3 ( 22m width )
<span style="color: orange;">■</span>	SCENARIO 4 ( 15m width )
<span style="color: cyan;">■</span>	SCENARIO 5 ( 10m width )



NOTES:

- STOCKPILES SHOWN ARE A GENERAL CONSTRUCTION WORKING AREA.
- REQUIREMENT FOR TABLE DRAINS AND EARTHWORKS BATTERS WILL VARY DEPENDING ON THE SITE TERRAIN.

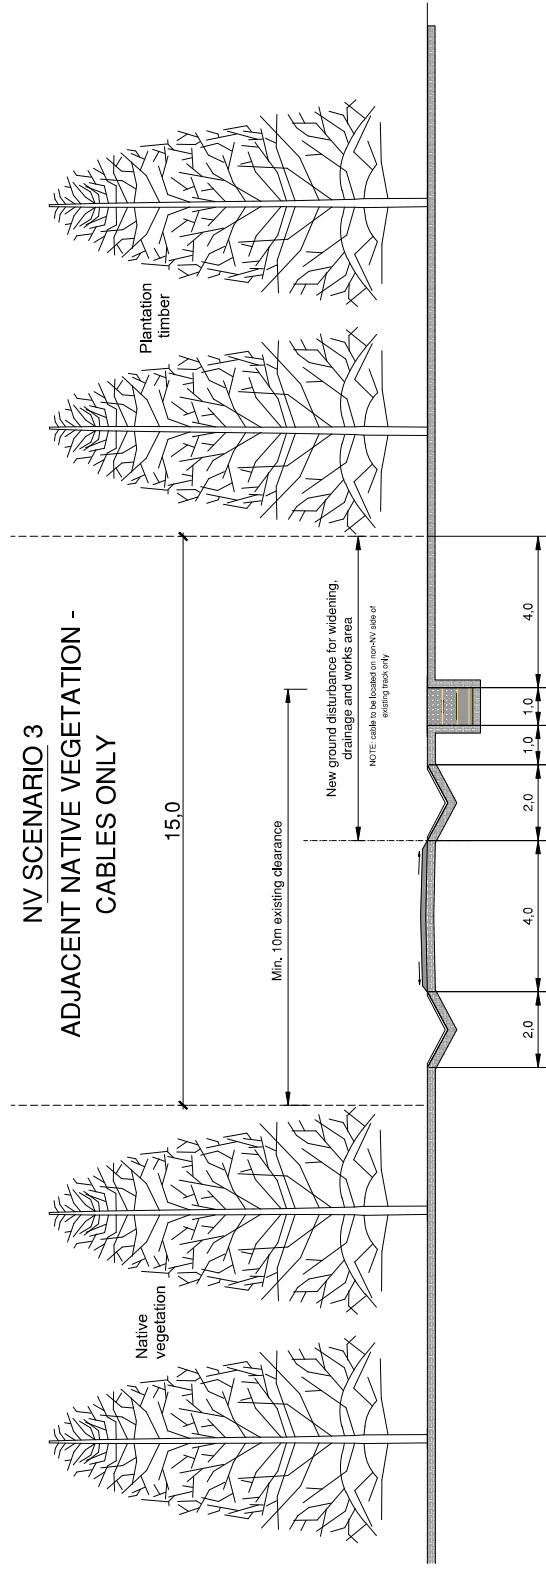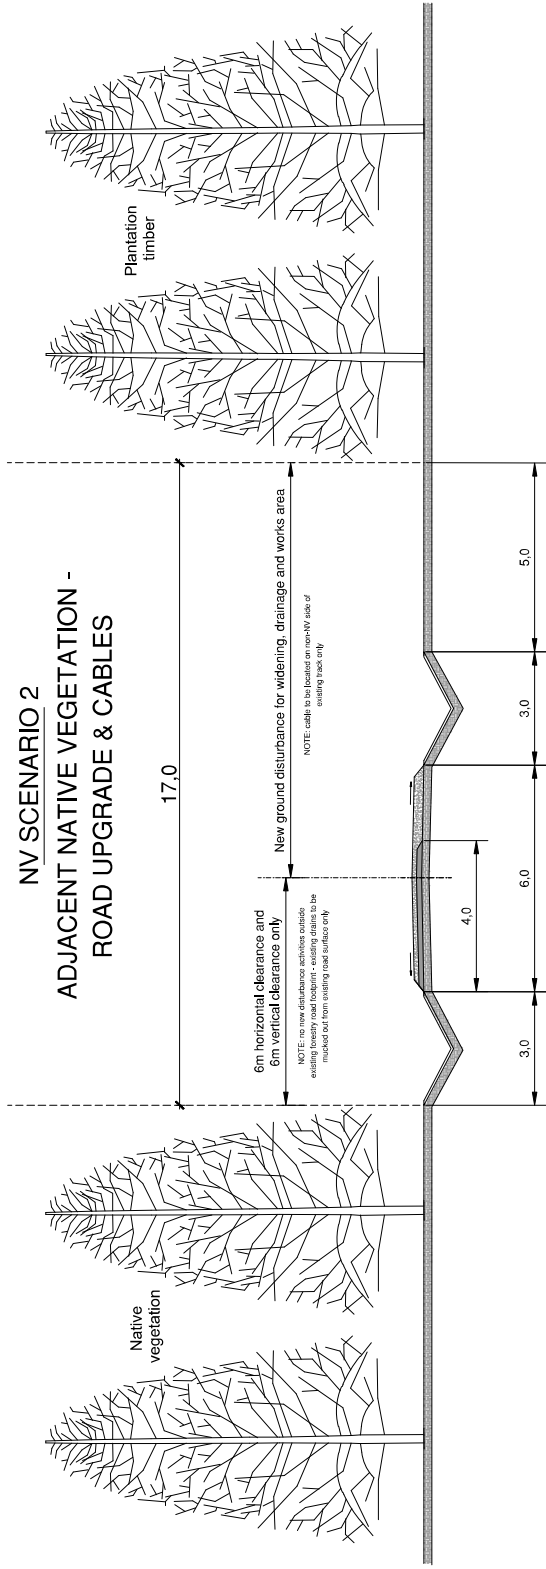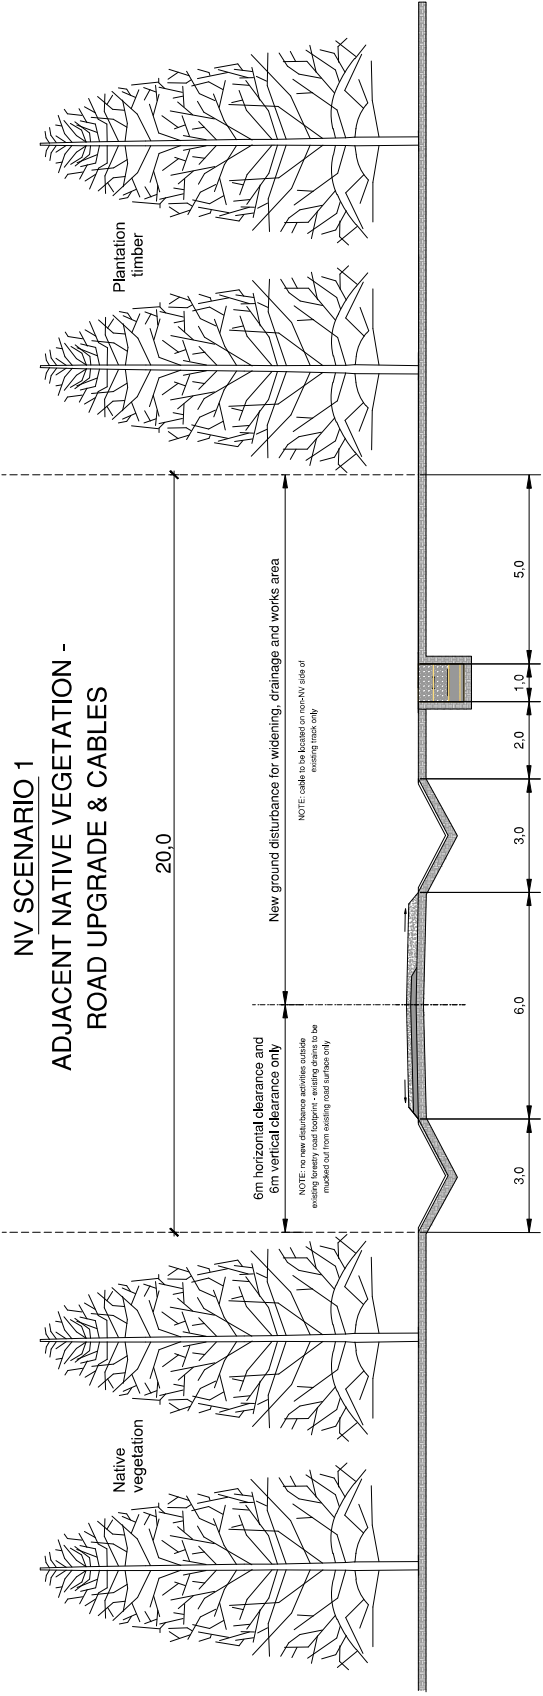






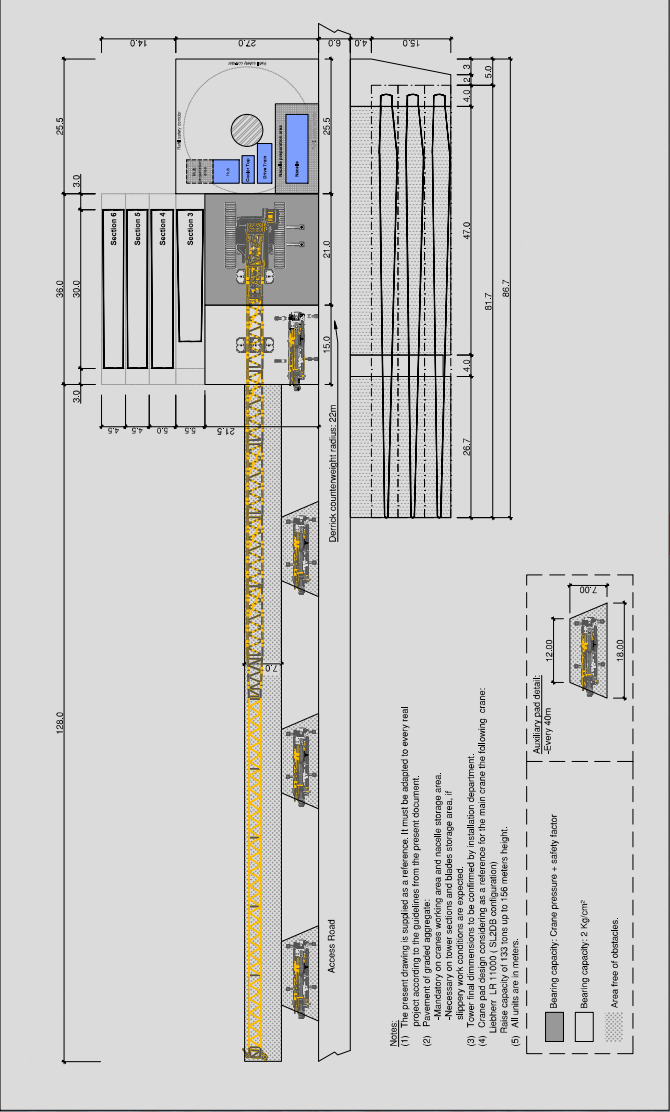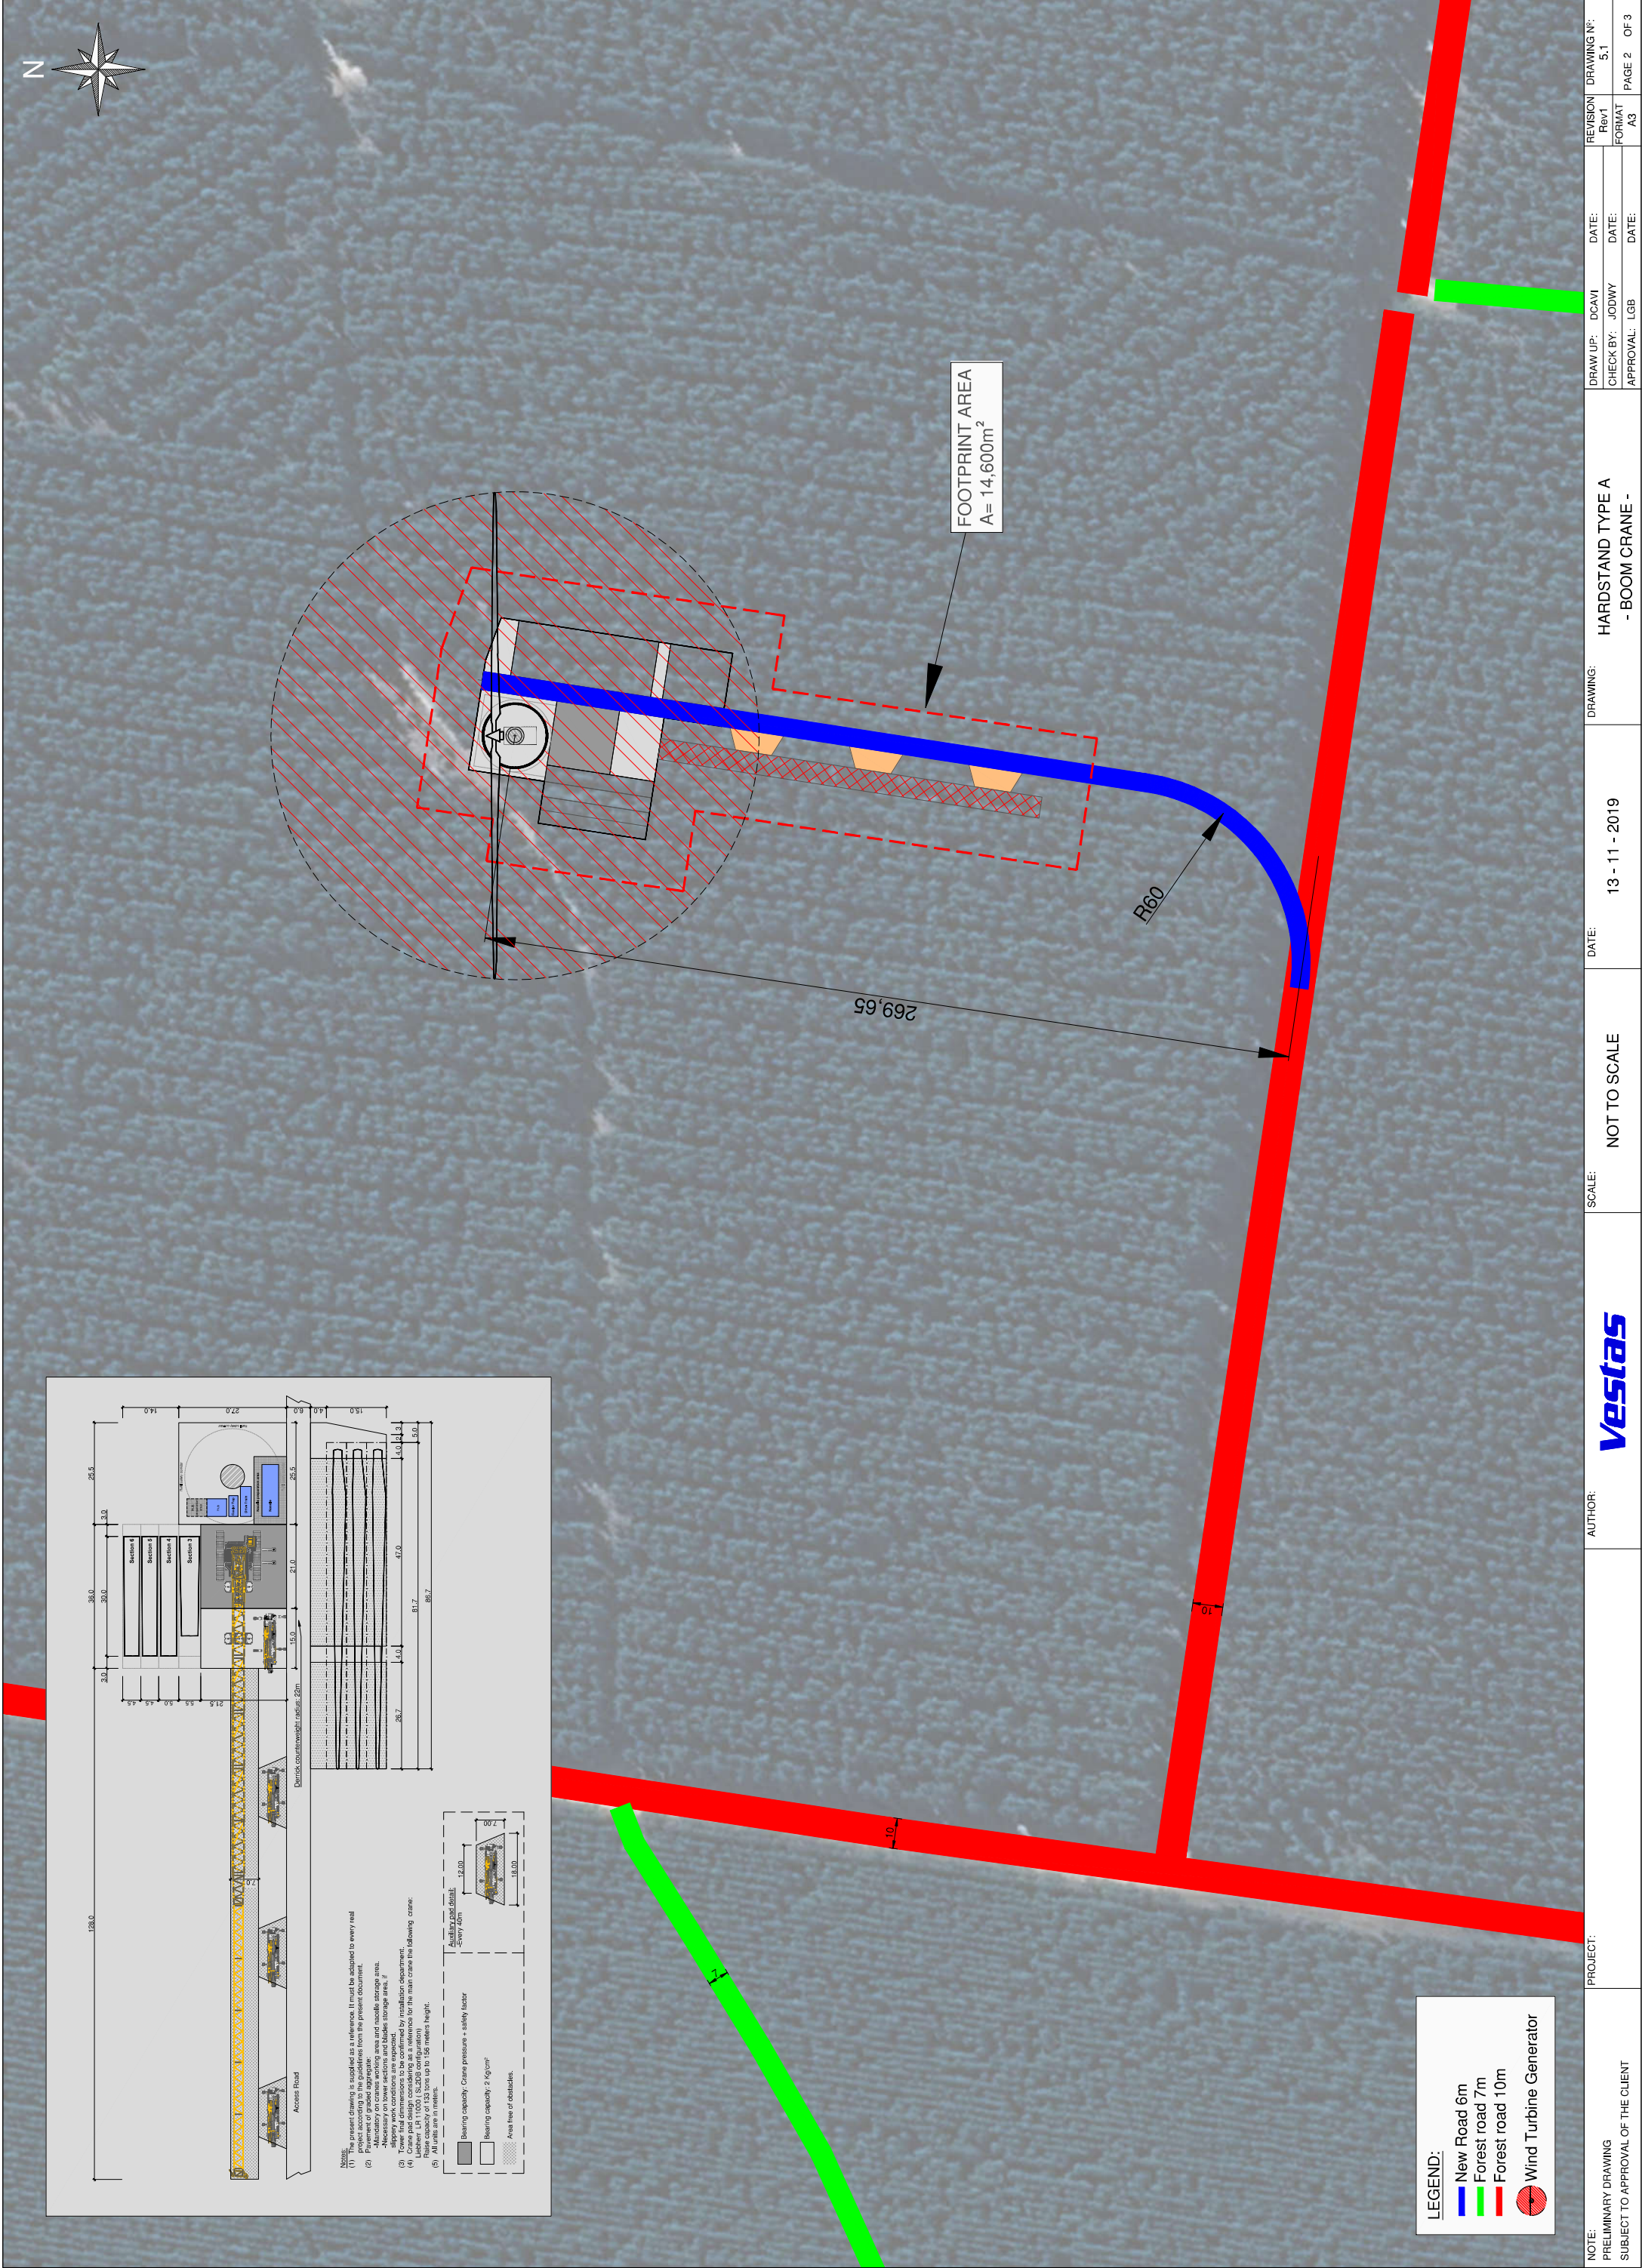

NOTES:  

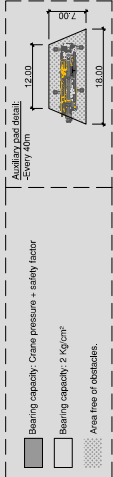

LEGEND:  
New Road 6m  
Forest road 7m  
Forest road 10m  
Wind Turbine Generator

NOTE: PRELIMINARY DRAWING SUBJECT TO APPROVAL OF THE CLIENT	PROJECT:	AUTHOR:	SCALE: NOT TO SCALE	DATE: 13 - 11 - 2019	DRAWING: HARDSTAND TYPE A - BOOM CRANE -	DRAW UP: DCAVI CHECK BY: JODWY APPROVAL: LOB	REVISION Rev1 FORMAT A3	DRAWING N°: 5.1 PAGE 2 OF 3
---	----------	---------	------------------------	-------------------------	--	---	----------------------------------	-----------------------------------



