


# Appendix D

## Intersection concept designs

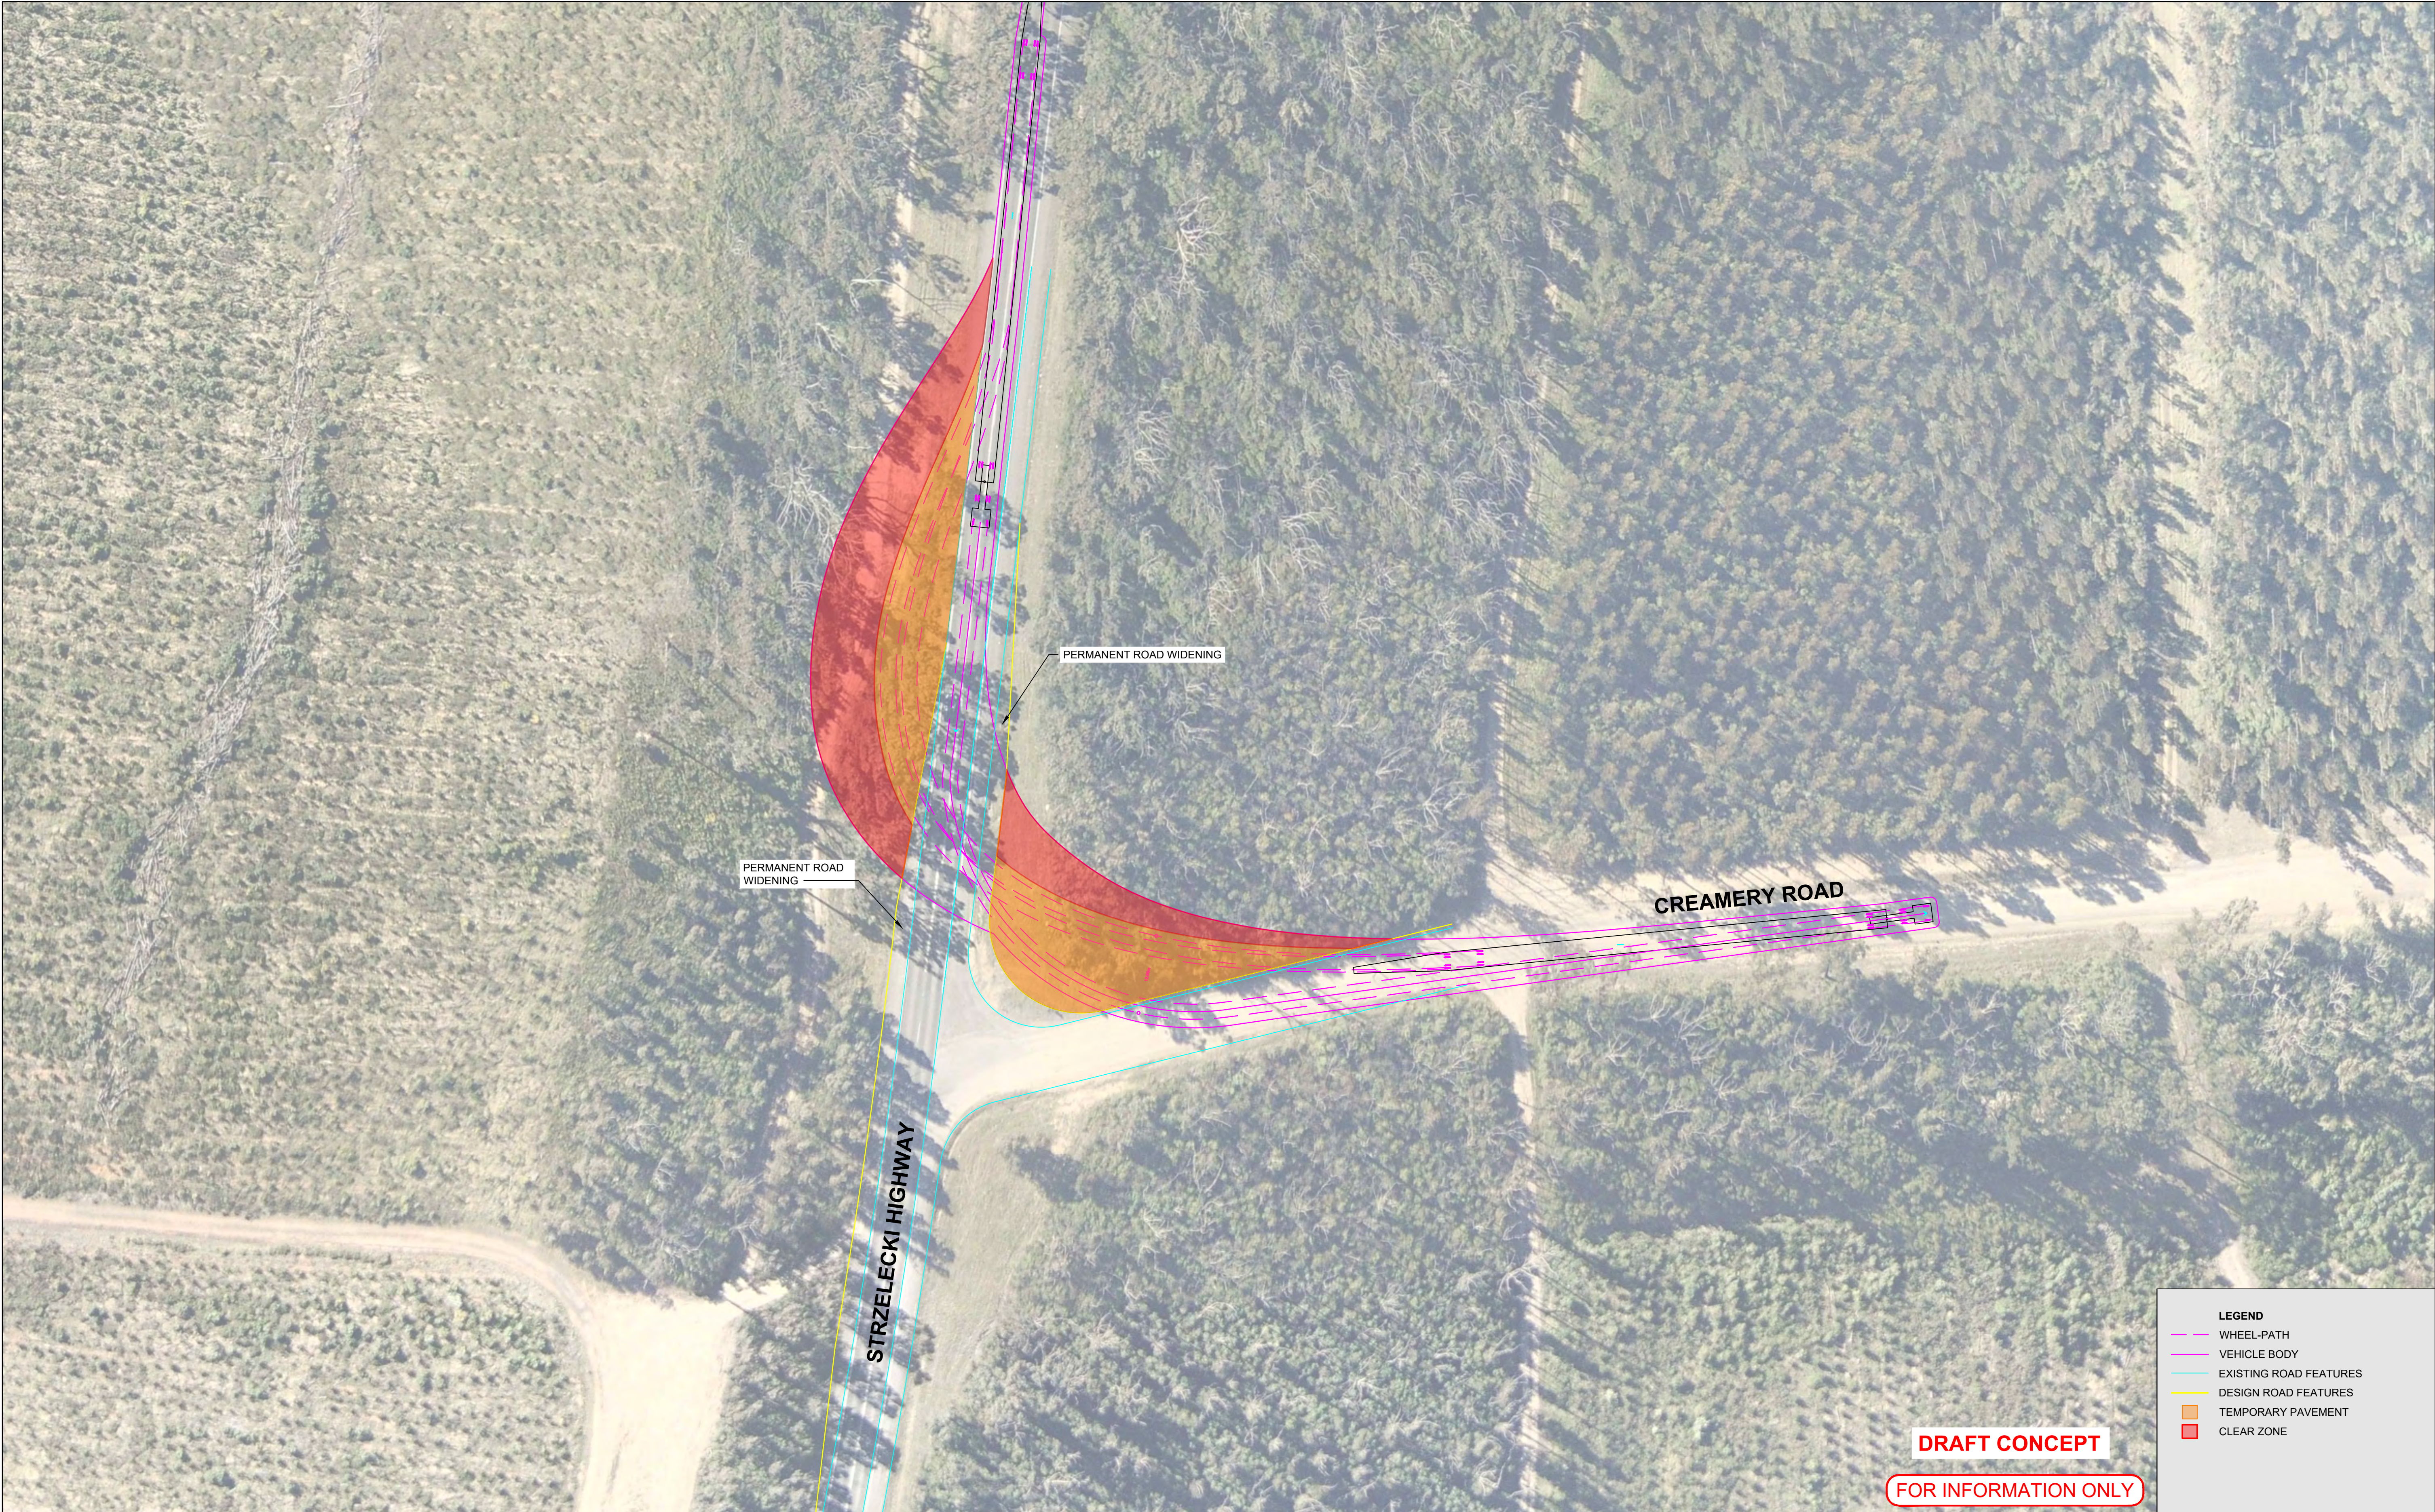



This drawing is confidential and shall only be used for the purpose of this project. The signing of this title block confirms the design and drafting of this project have been prepared and checked in accordance with the AECOM quality assurance system to ISO 9001-2000.



**AECOM**

CONSULTANT  
AECOM Australia Pty Ltd  
A.B.N 20 093 846 925  
www.aecom.com

PROJECT  
DELBURN WIND  
FARM TRAFFIC  
IMPACT  
ASSESSMENT

CLIENT  
DELBURN WIND FARM  
PTY LTD

PROJECT DATA		
DATUM	MGA94 Z55	SURVEY

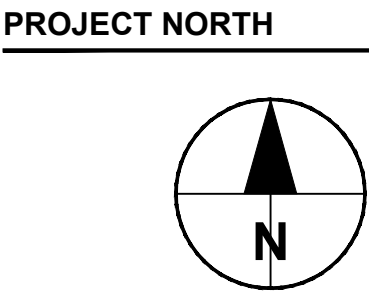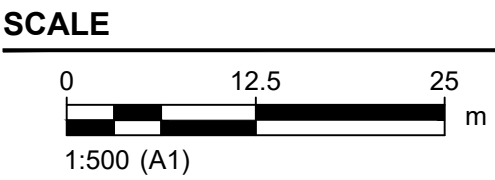

- LEGEND
- WHEEL-PATH
  - VEHICLE BODY
  - EXISTING ROAD FEATURES
  - DESIGN ROAD FEATURES
  - TEMPORARY PAVEMENT
  - CLEAR ZONE

PROJECT NUMBER  
60629780

SHEET TITLE  
STRZELECKI HIGHWAY  
CREAMERY ROAD INTERSECTION  
(CR)  
CONCEPT DESIGN